

© 2016 exp SERVICES INC.
PROTECTED BY COPYRIGHT-DO NOT COPY

CLIENT: anrep,krieg,desilets,gravelle
Consulting Engineers Ltd.


FIELD WORK COMPLETED: NOVEMBER 10, 2016

DRAWING TITLE
PARTIAL SITE SURVEY OF
"ÉCOLE PUBLIQUE DES NAVIGATEURS"
PROPERTY

SCALE 1:200
0 4 8 12 16 20 METRES

- LEGEND**
- CB -- DENOTES -- CATCH BASIN
 - MH -- -- MANHOLE
 - LS -- -- LIGHT STANDARD
 - FH -- -- FIRE HYDRANT
 - LS -- -- BOLLARD
 - TB -- -- BELL TERMINAL BOX
 - GV -- -- GAS VALVE
 - WV -- -- WATER VALVE
 - CC -- -- CONCRETE CURB
 - CC&G -- -- CONCRETE CURB AND GUTTER
 - ST -- -- STORM SEWER
 - G -- -- GAS LINE

COORDINATE NOTE:
COORDINATES ARE IN NAD 83 (CSRS 2010.0), ZONE 17
ELEVATION NOTE:
ELEVATION SHOWN HEREON ARE GEODETIC AND ARE REFERRED TO BENCH MARK NO. 0011982U077 HAVING AN ELEVATION OF 193.977.
LOCAL BENCH MARK IS THE TOP NUT OF THE FIRE HYDRANT HAVING AN ELEVATION OF 194.62.
UTILITY NOTE:
UNDERGROUND UTILITIES SHOWN HEREON ARE APPROXIMATE ONLY AND SHOULD BE VERIFIED BY CONTACTING THE APPROPRIATE AUTHORITIES.

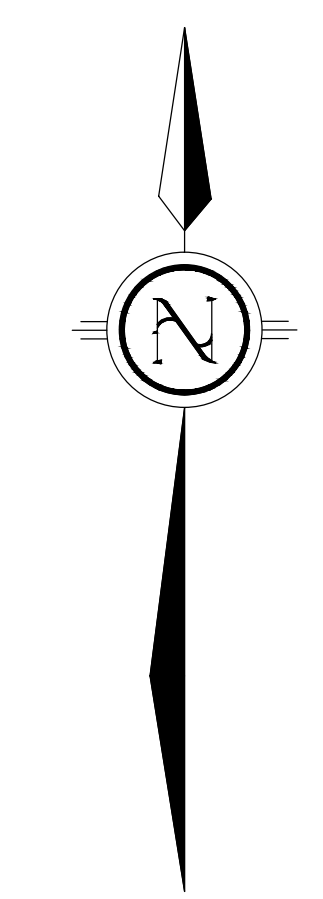

N 1 / 2 LOT 9

CONCESSION 2

(GEOGRAPHIC TOWNSHIP OF DYMOND)

TOWN OF NEW LISKEARD PART 1
PLAN 54R-5793

"ÉCOLE PUBLIQUE DES NAVIGATEURS"

"DAYCARE"

HESSLE AVENUE

